

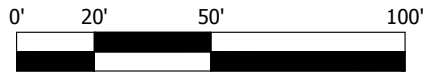


**GENERAL NOTES:**


- 1) USE TOWER CHARTS F-1 AND F-2 WHERE APPLICABLE.
- 2) ALL DIMENSIONS AND CONDITIONS TO BE VERIFIED IN THE FIELD BEFORE LIFTING.
- 3) MAXIMUM WIND SPEED DURING LIFTING OPERATIONS IS NOT TO EXCEED 20 MPH.
- 4) CRANE SHALL NOT BE OPERATED OUTSIDE OF MANUFACTURER'S SPECIFIED RATED CAPACITY CHARTS.
- 5) CRANE SHALL BE OPERATED IN ACCORDANCE WITH CURRENT ASME B30, AND APPLICABLE OSHA REGULATIONS.
- 6) CRANE SHALL BE OPERATED BY A NCCCO CERTIFIED TOWER CRANE OPERATOR.
- 7) SIGNALS SHALL BE GIVEN BY A SINGLE DESIGNATED SIGNALPERSON WHO IS NCCCO CERTIFIED.
- 8) RIGGING SHALL BE PERFORMED BY A NCCCO CERTIFIED RIGGER.
- 9) SIGNALS TO CRANE OPERATOR SHALL CONFORM WITH OSHA 1926.1419.
- 10) RIGGING SHALL BE PERFORMED IN ACCORDANCE WITH CURRENT ASME B30 AND APPLICABLE OSHA REGULATIONS.
- 11) TRUCK BED WIDTH IS 8 FT AND THE LOAD SHALL BE CENTERED ON THE TRAILER.

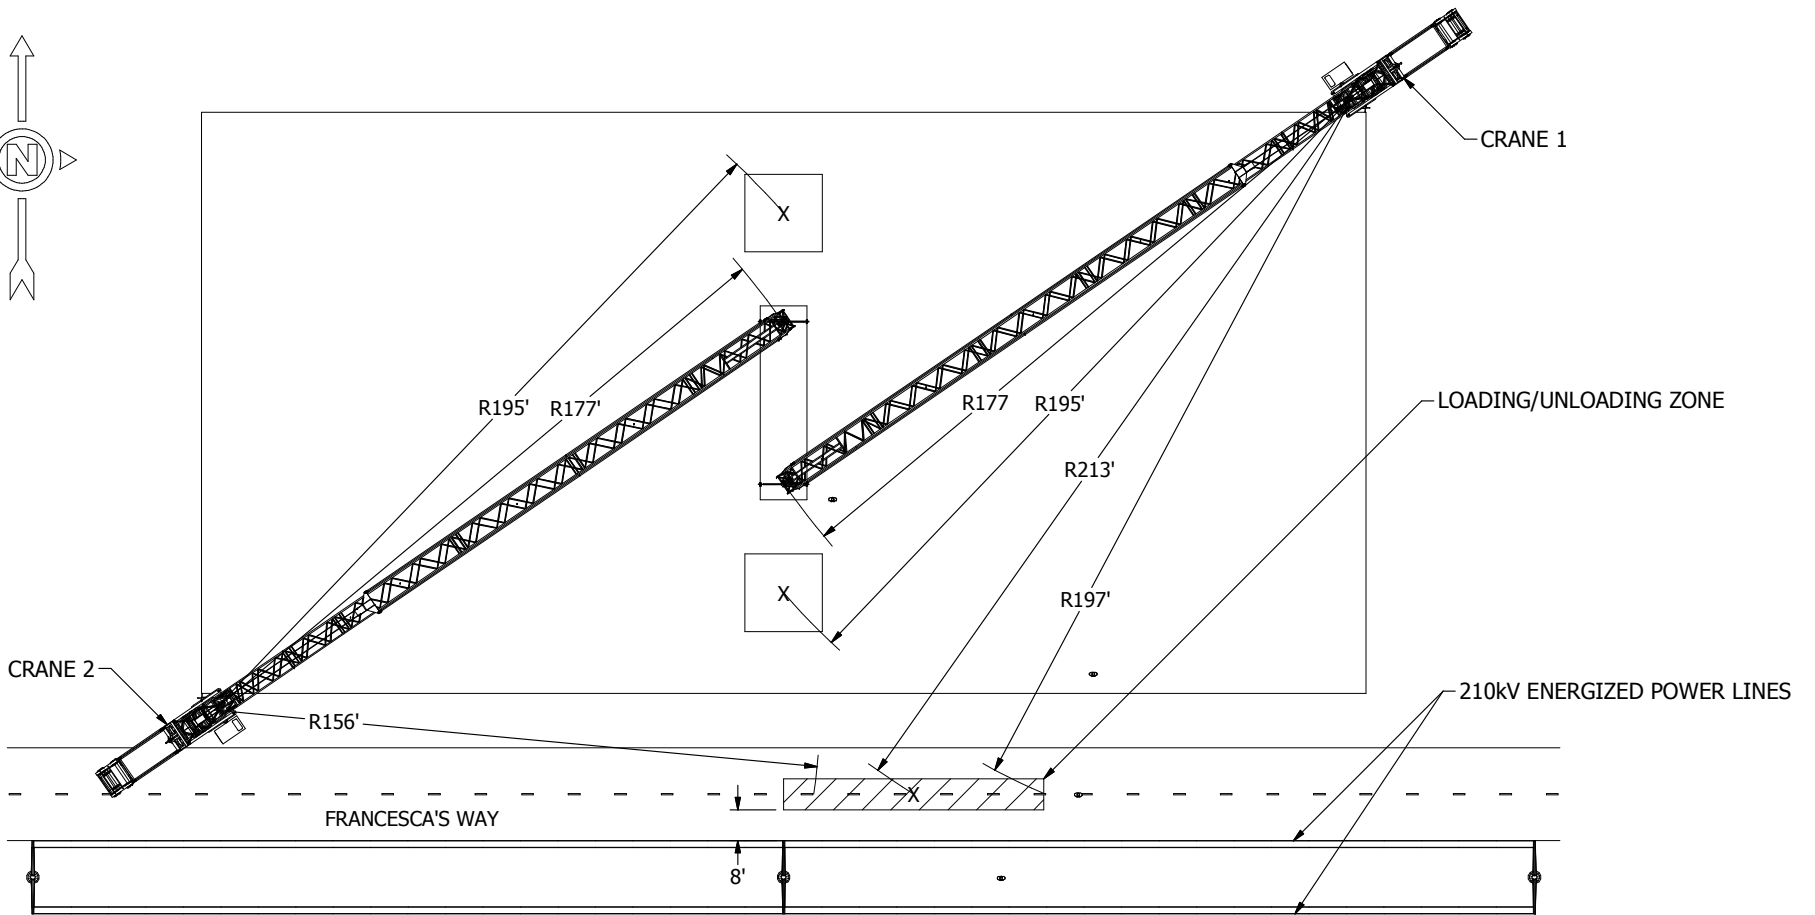


<b><u>CRANE 1</u></b>	<b><u>LOAD</u></b>	<b><u>CRANE 2</u></b>																
BOOM (JIB) LENGTH: 213 FT BALL: 7.5T RIGGING: 1,000 LB	LENGTH: 50 FT WIDTH: 12 FT HEIGHT: 12 FT WEIGHT: 20,000 LB	BOOM (JIB) LENGTH: 197 FT BLOCK: 2 PARTS OF LINE RIGGING: 1,000 LB																
<table border="1" style="width: 100%; border-collapse: collapse;"> <tr> <td style="width: 50%;">DRAWN</td> <td style="width: 50%;">DP</td> </tr> <tr> <td>CHECKED</td> <td>MG</td> </tr> <tr> <td>APPROVED</td> <td>LDTF</td> </tr> <tr> <td>REVISED</td> <td>4-12-16</td> </tr> </table>			DRAWN	DP	CHECKED	MG	APPROVED	LDTF	REVISED	4-12-16								
DRAWN	DP																	
CHECKED	MG																	
APPROVED	LDTF																	
REVISED	4-12-16																	
			<table border="1" style="width: 100%; border-collapse: collapse;"> <tr> <td colspan="3" style="text-align: center;">TITLE</td> </tr> <tr> <td colspan="3" style="text-align: center;">CCO Two-Tower Crane Lift Plan</td> </tr> <tr> <td style="width: 33%;">SIZE</td> <td style="width: 33%;">DWG NO</td> <td style="width: 34%;">REV</td> </tr> <tr> <td></td> <td style="text-align: center;">TT-03</td> <td style="text-align: center;">A</td> </tr> <tr> <td colspan="2">SCALE</td> <td style="text-align: right;">SHEET 1 OF 3</td> </tr> </table>	TITLE			CCO Two-Tower Crane Lift Plan			SIZE	DWG NO	REV		TT-03	A	SCALE		SHEET 1 OF 3
TITLE																		
CCO Two-Tower Crane Lift Plan																		
SIZE	DWG NO	REV																
	TT-03	A																
SCALE		SHEET 1 OF 3																

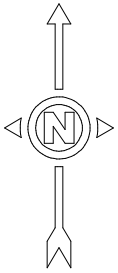

DRAWN	DP		
CHECKED	MG		
APPROVED	LDTF		
REVISED	4-12-16		
TITLE		CCO Two-Tower Crane Lift Plan	
SIZE	DWG NO	REV	
	TT-03	A	
SCALE			SHEET 2 OF 3

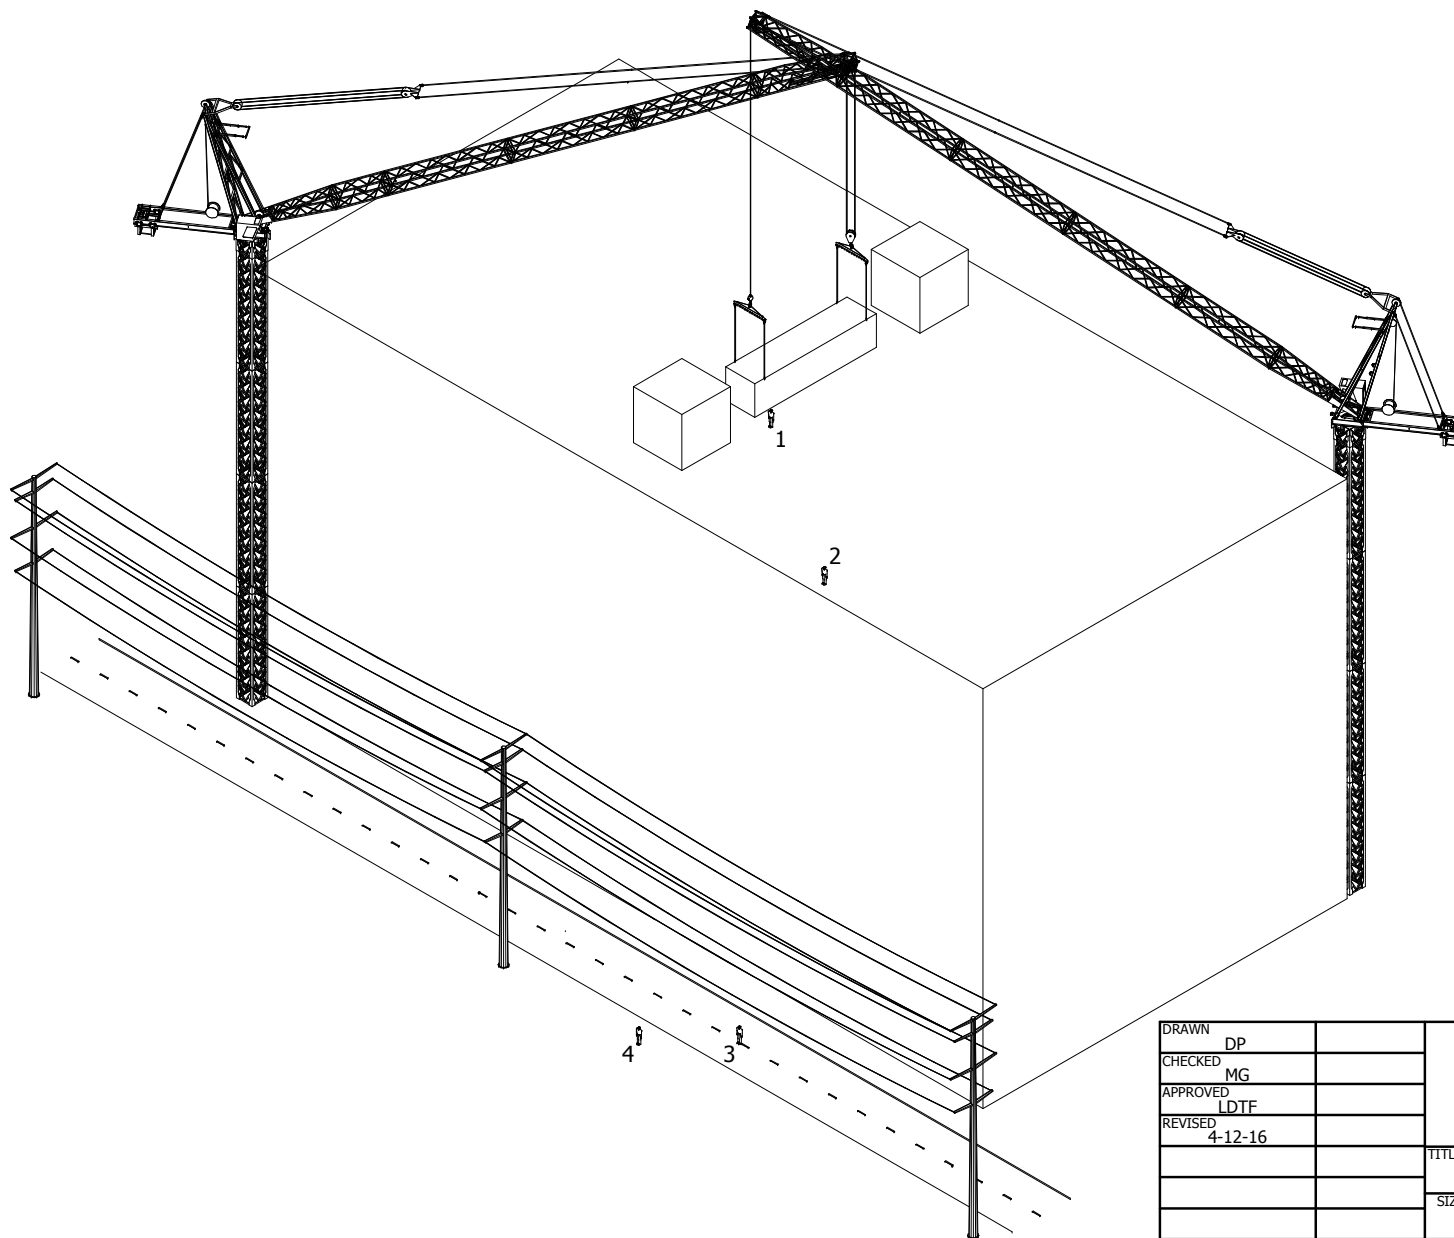

DRAWN	DP			
CHECKED	MG			
APPROVED	LDTF			
REVISED	4-12-16			
TITLE		CCO Two-Tower Crane Lift Plan		
SIZE		DWG NO		REV
		TT-03		A
SCALE		SHEET 3 OF 3		